


SCREEN A: 12'-62' BGS
 SCREEN B: 76'-126' BGS
 SCREEN C: 140'-195' BGS

**WELL CONSTRUCTION DIAGRAM
 SVE WELL VE - 04
 FIGURE 3**

Jet Propulsion Laboratory
 Pasadena, California



Date: February, 2002
 Contract No.: N68711-01-D-6008
 DO No.: 0001

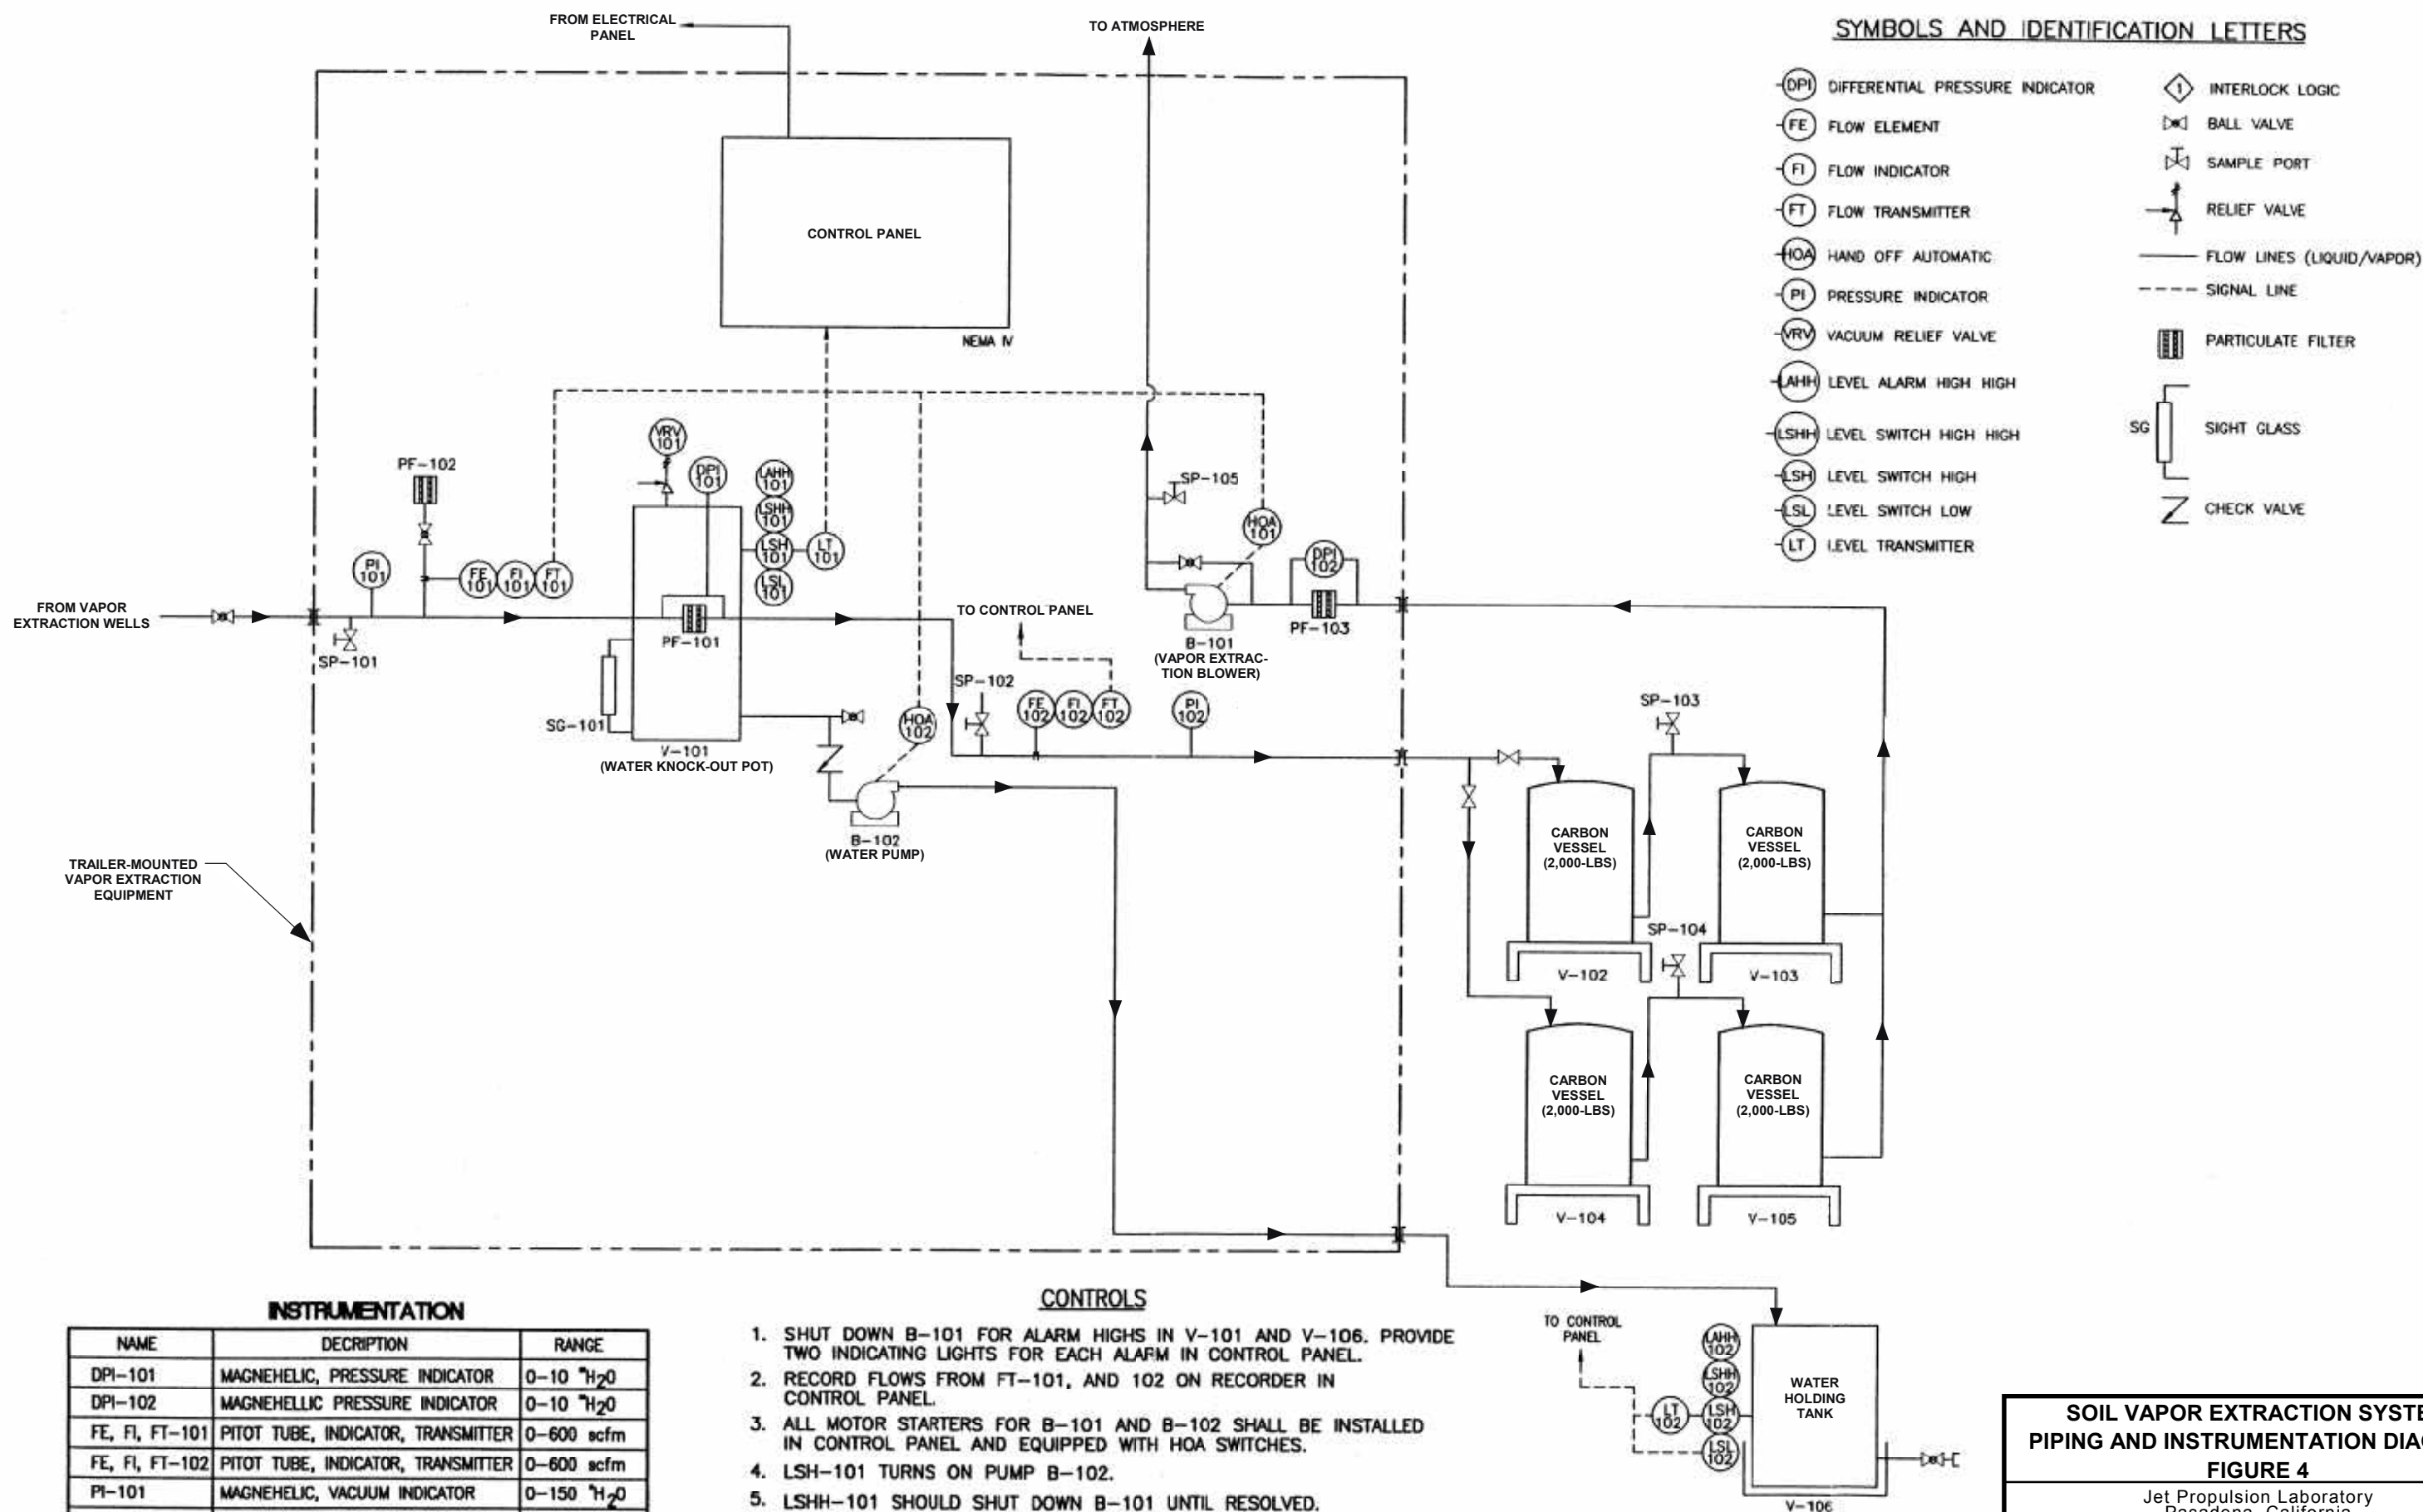

**SOIL VAPOR EXTRACTION SYSTEM
PIPING AND INSTRUMENTATION DIAGRAM
FIGURE 4**

Jet Propulsion Laboratory
Pasadena, California

GEOFON
CORPORATION

Date: February, 2004
Contract No.: N68711-01-D-6008
DO No.: 0001